

1 2 3 4 5 6 7 8

A



B

C

D

E

F

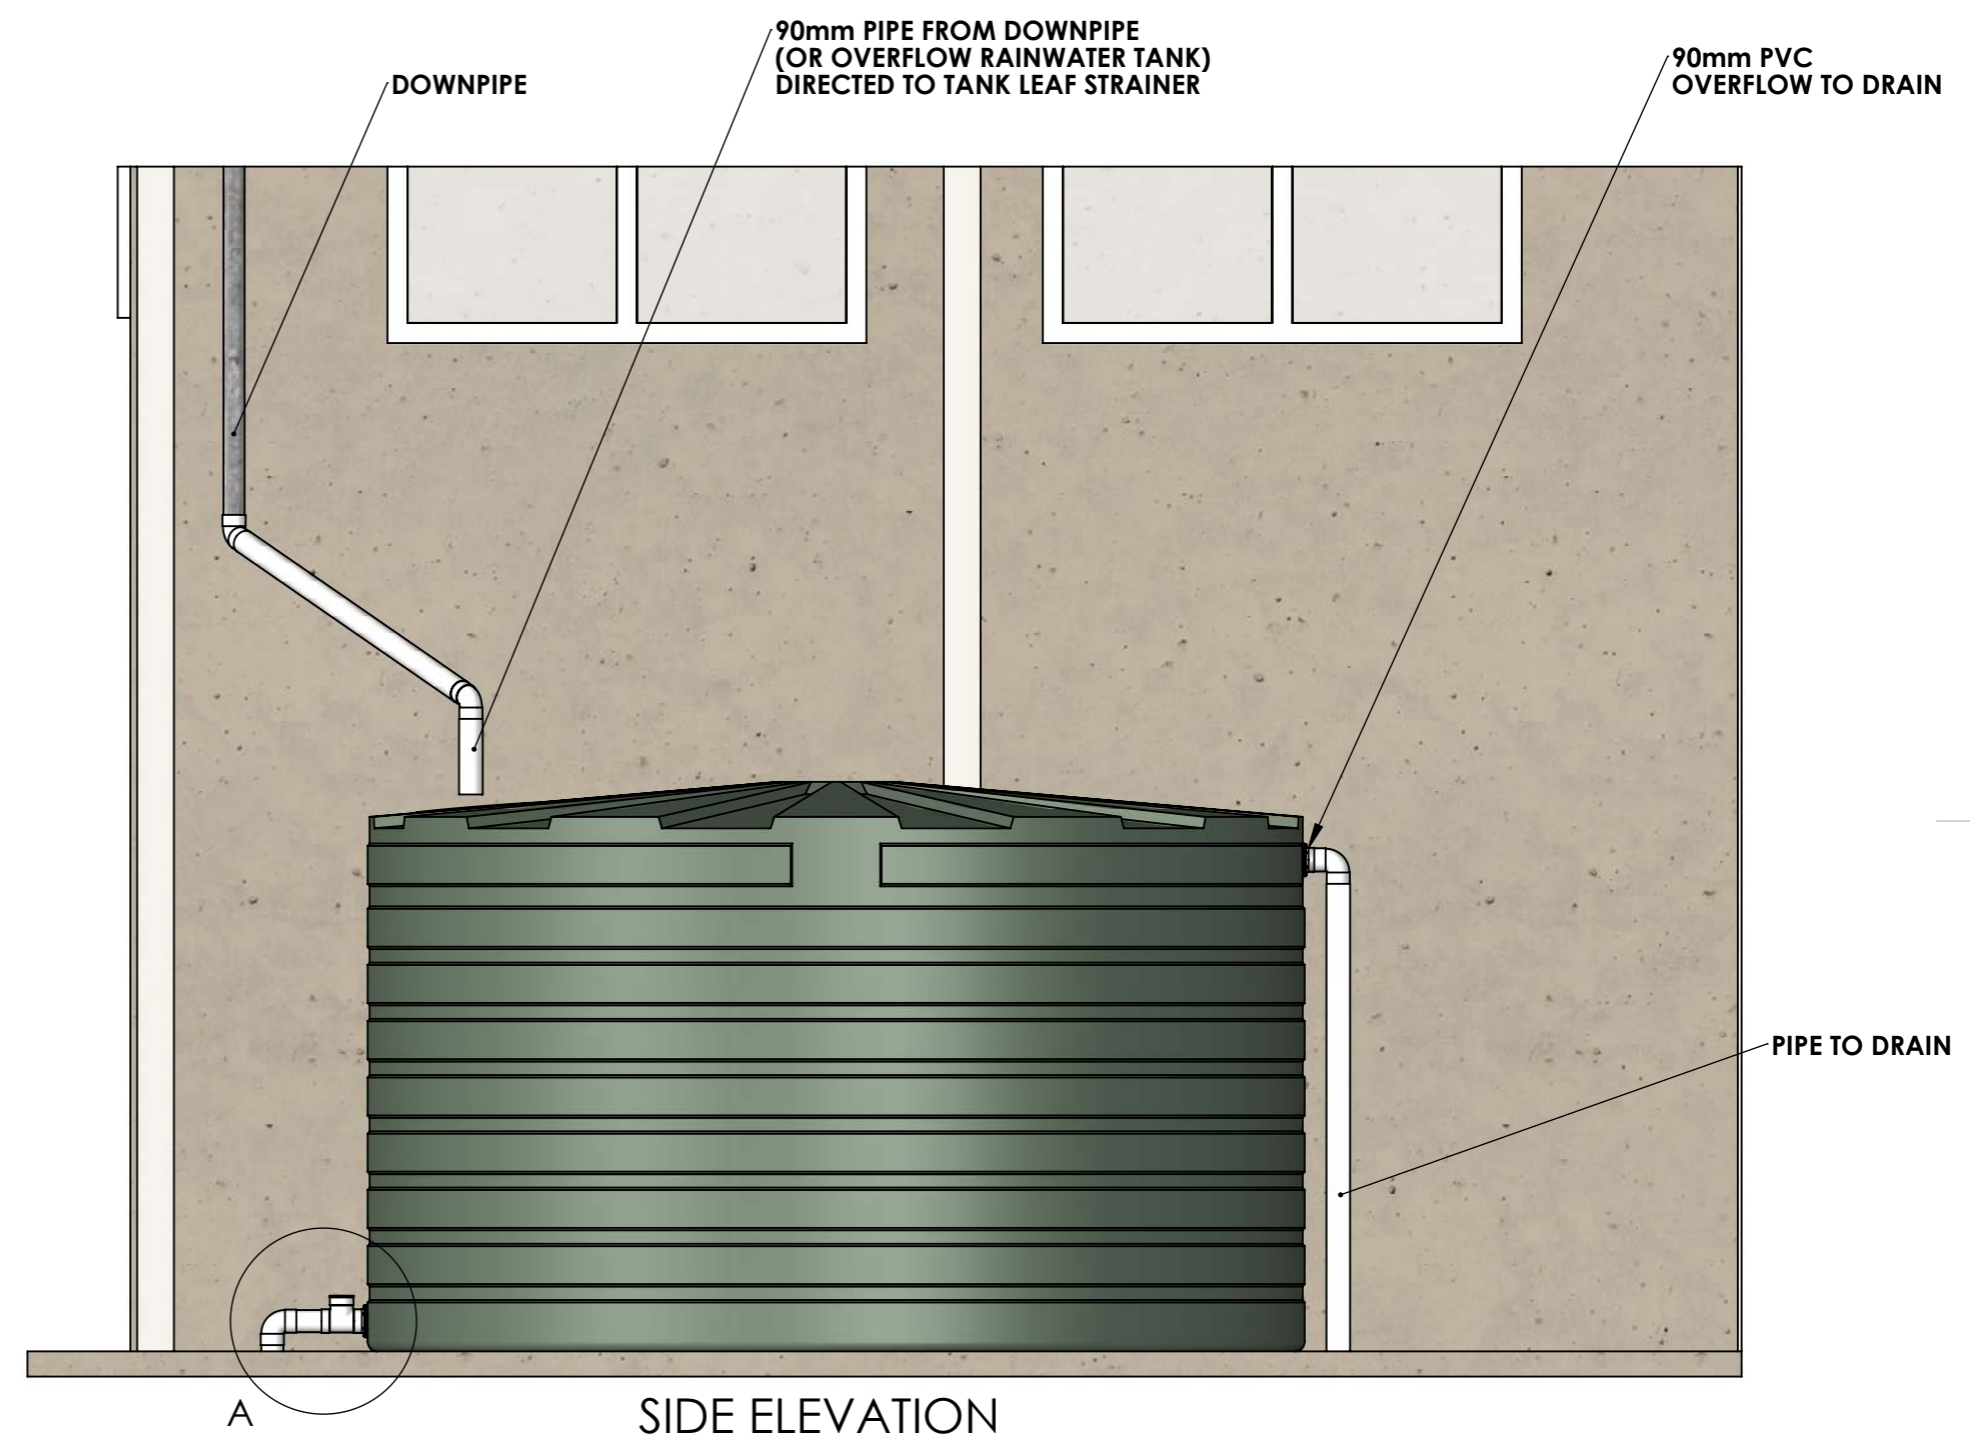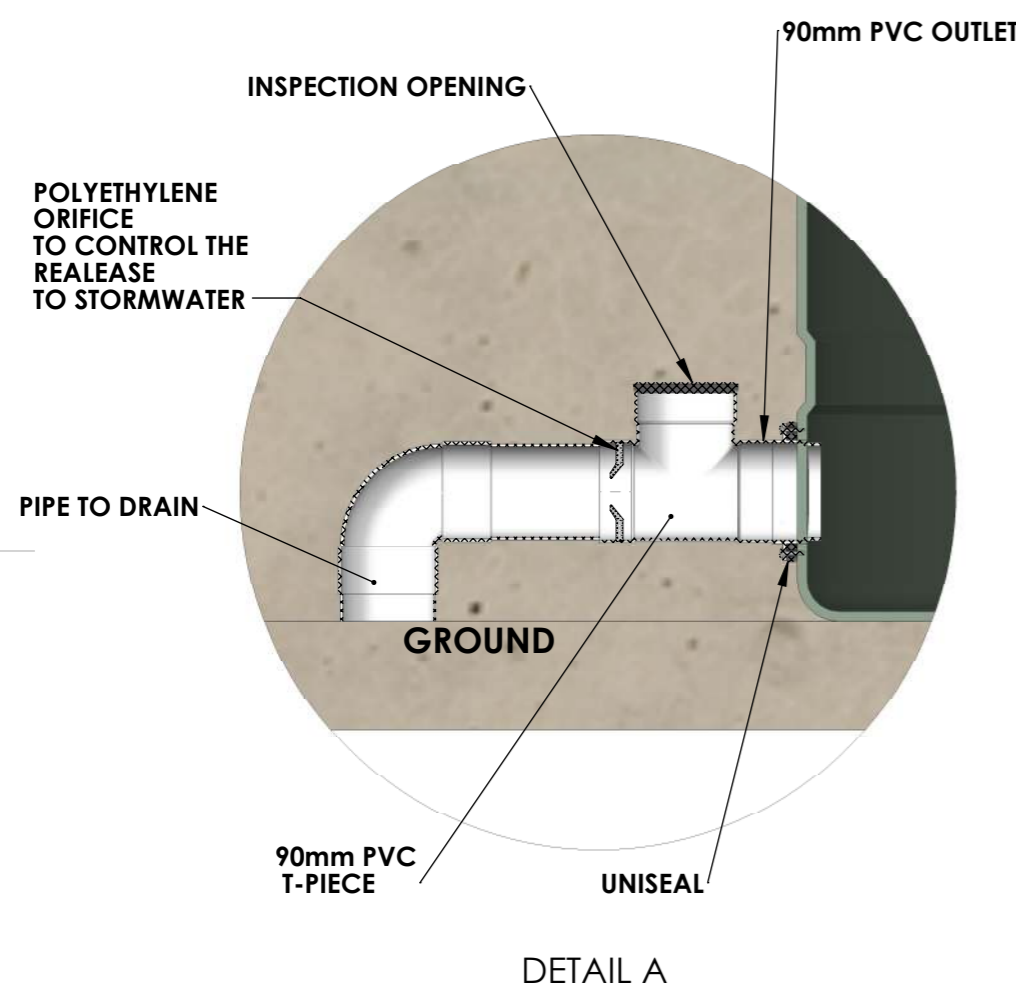

BUSHMANS GROUP PTY LTD
 BUSHMANS HEAD OFFICE
 GPO 4218, NSW, SYDNEY, 2001 WWW.BUSHMANTANKS.COM.AU

Copyright 2013 Bushmans Group Pty Ltd. This drawing may not be reproduced or transmitted in any form or by any means in part or whole without written permission of Bushmans Group Pty Ltd.

Drawn
BUSH ENG
 Date
02/9/2013
 Scale
NOT TO SCALE

Project Title
STORM WATER TANKS
 Material
 Finish

Drawing Title
DETENTION TANK ARRANGEMENT

A3 Size Drawing Sheet of

1 2 3 4 5 6 7 8